




- external wall
- existing wall
- new wall
- wall to be removed

USE STAYING THE SAME

CURRENT USE

NEW USE

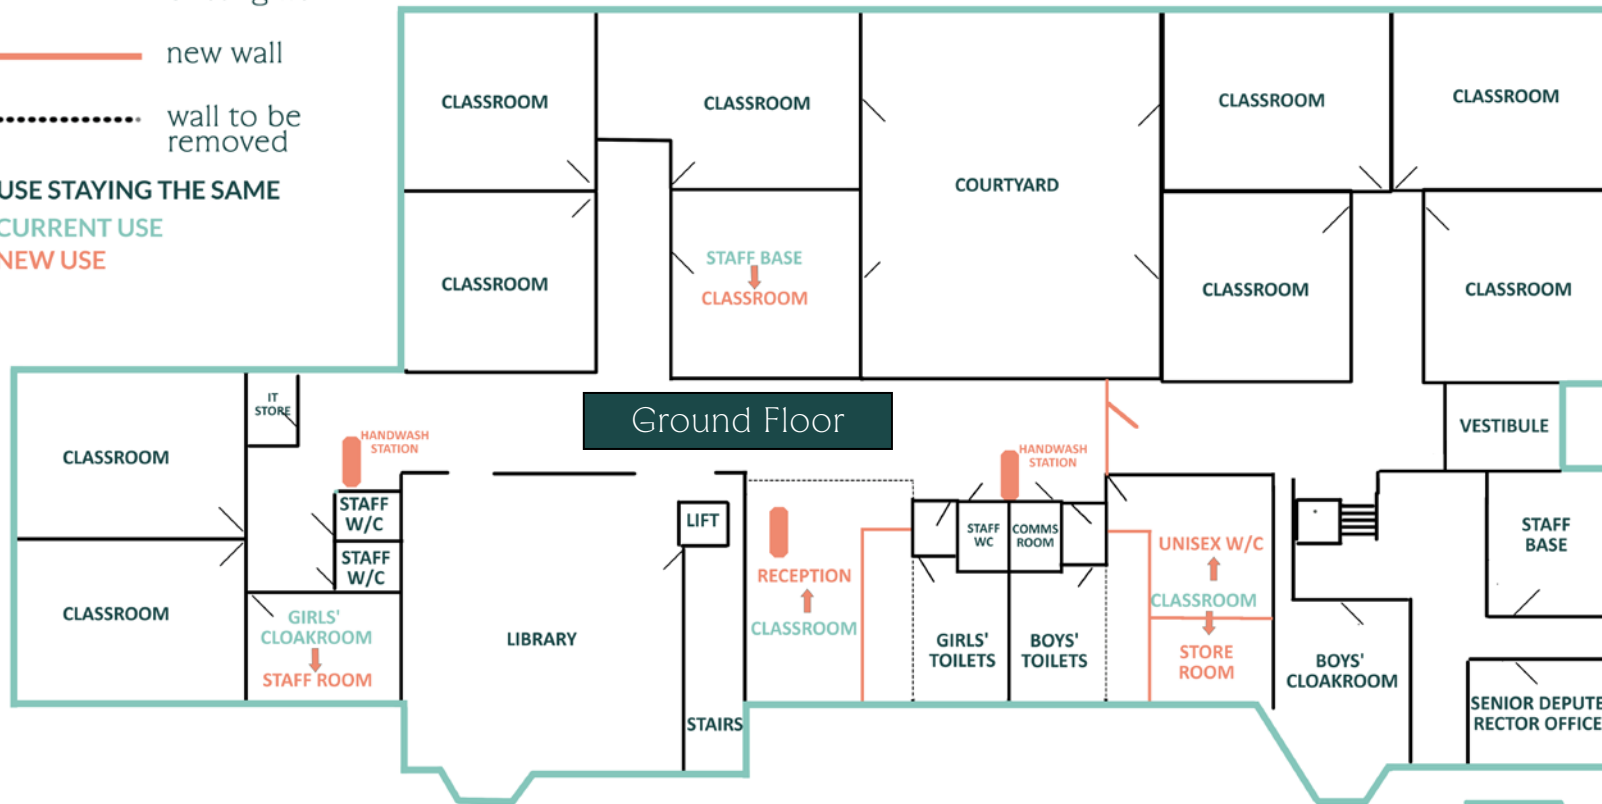

Project 2025

Girdwood Building Floor Plans

